

TRAIL ALIGNMENT LEGEND

- | Proposed Alignment | Utilizing Existing Facilities | |
|--------------------|-------------------------------|---|
| | | CLASS I TRAIL - MINIMUM 8' WIDE |
| | | SIGN ON-STREET BIKE FACILITY FOR TRAIL ALIGNMENT |
| | | PEDESTRIAN PATH - MINIMUM 4' WIDE |
| | | BOARDWALK - MINIMUM 8' WIDE |
| | | CLASS I MODIFICATIONS OF EXISTING SIDEWALK |
| | | PEDESTRIAN BRIDGE |
| | | EXISTING SIGNALIZED INTERSECTION |
| | | EXISTING INTERSECTION WITH STOP SIGNS |
| | | SECTION KEY |
| | | PERSPECTIVE KEY |
| | | ENLARGEMENT PLAN KEY |
| | | INTERSECTIONS REQUIRING ADA COMPLIANCE IMPROVEMENTS |

EXISTING CONDITIONS LEGEND




- CREEK
- RIPARIAN CORRIDOR
- MITIGATION AREA
- PARKS/OPEN SPACE
- SCHOOLS
- PROPERTY LINE
- FENCE (to remain)
- BRIDGE
- RAILROAD TRACKS (not in service)
- BIKE LANE
- BUS ROUTE
- FUTURE TRAIL
- GRAVEL SERVICE ROAD
- LAND OWNERSHIP
- LANDUSE DESIGNATION
- FLOOD PLAIN


SITE FURNISHINGS LEGEND

- GATEWAY FEATURE
- DIRECTIONAL SIGNAGE
- RULES / REGULATIONS SIGN
- INTERPRETIVE SIGNAGE
- MILEAGE MARKERS
- TRAIL MAP
- REMOVABLE BOLLARDS
- DOG BAG DISPENSER
- AWARENESS STRIP
- CALL BOX
- SEATING AREA
- POTENTIAL ARTWORK SITE

PARK AMENITIES


- EXISTING AMENITIES
 - PLANNED AMENITIES
- (SEE SITE ANALYSIS PLAN FOR DESIGNATIONS)

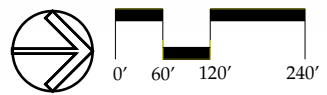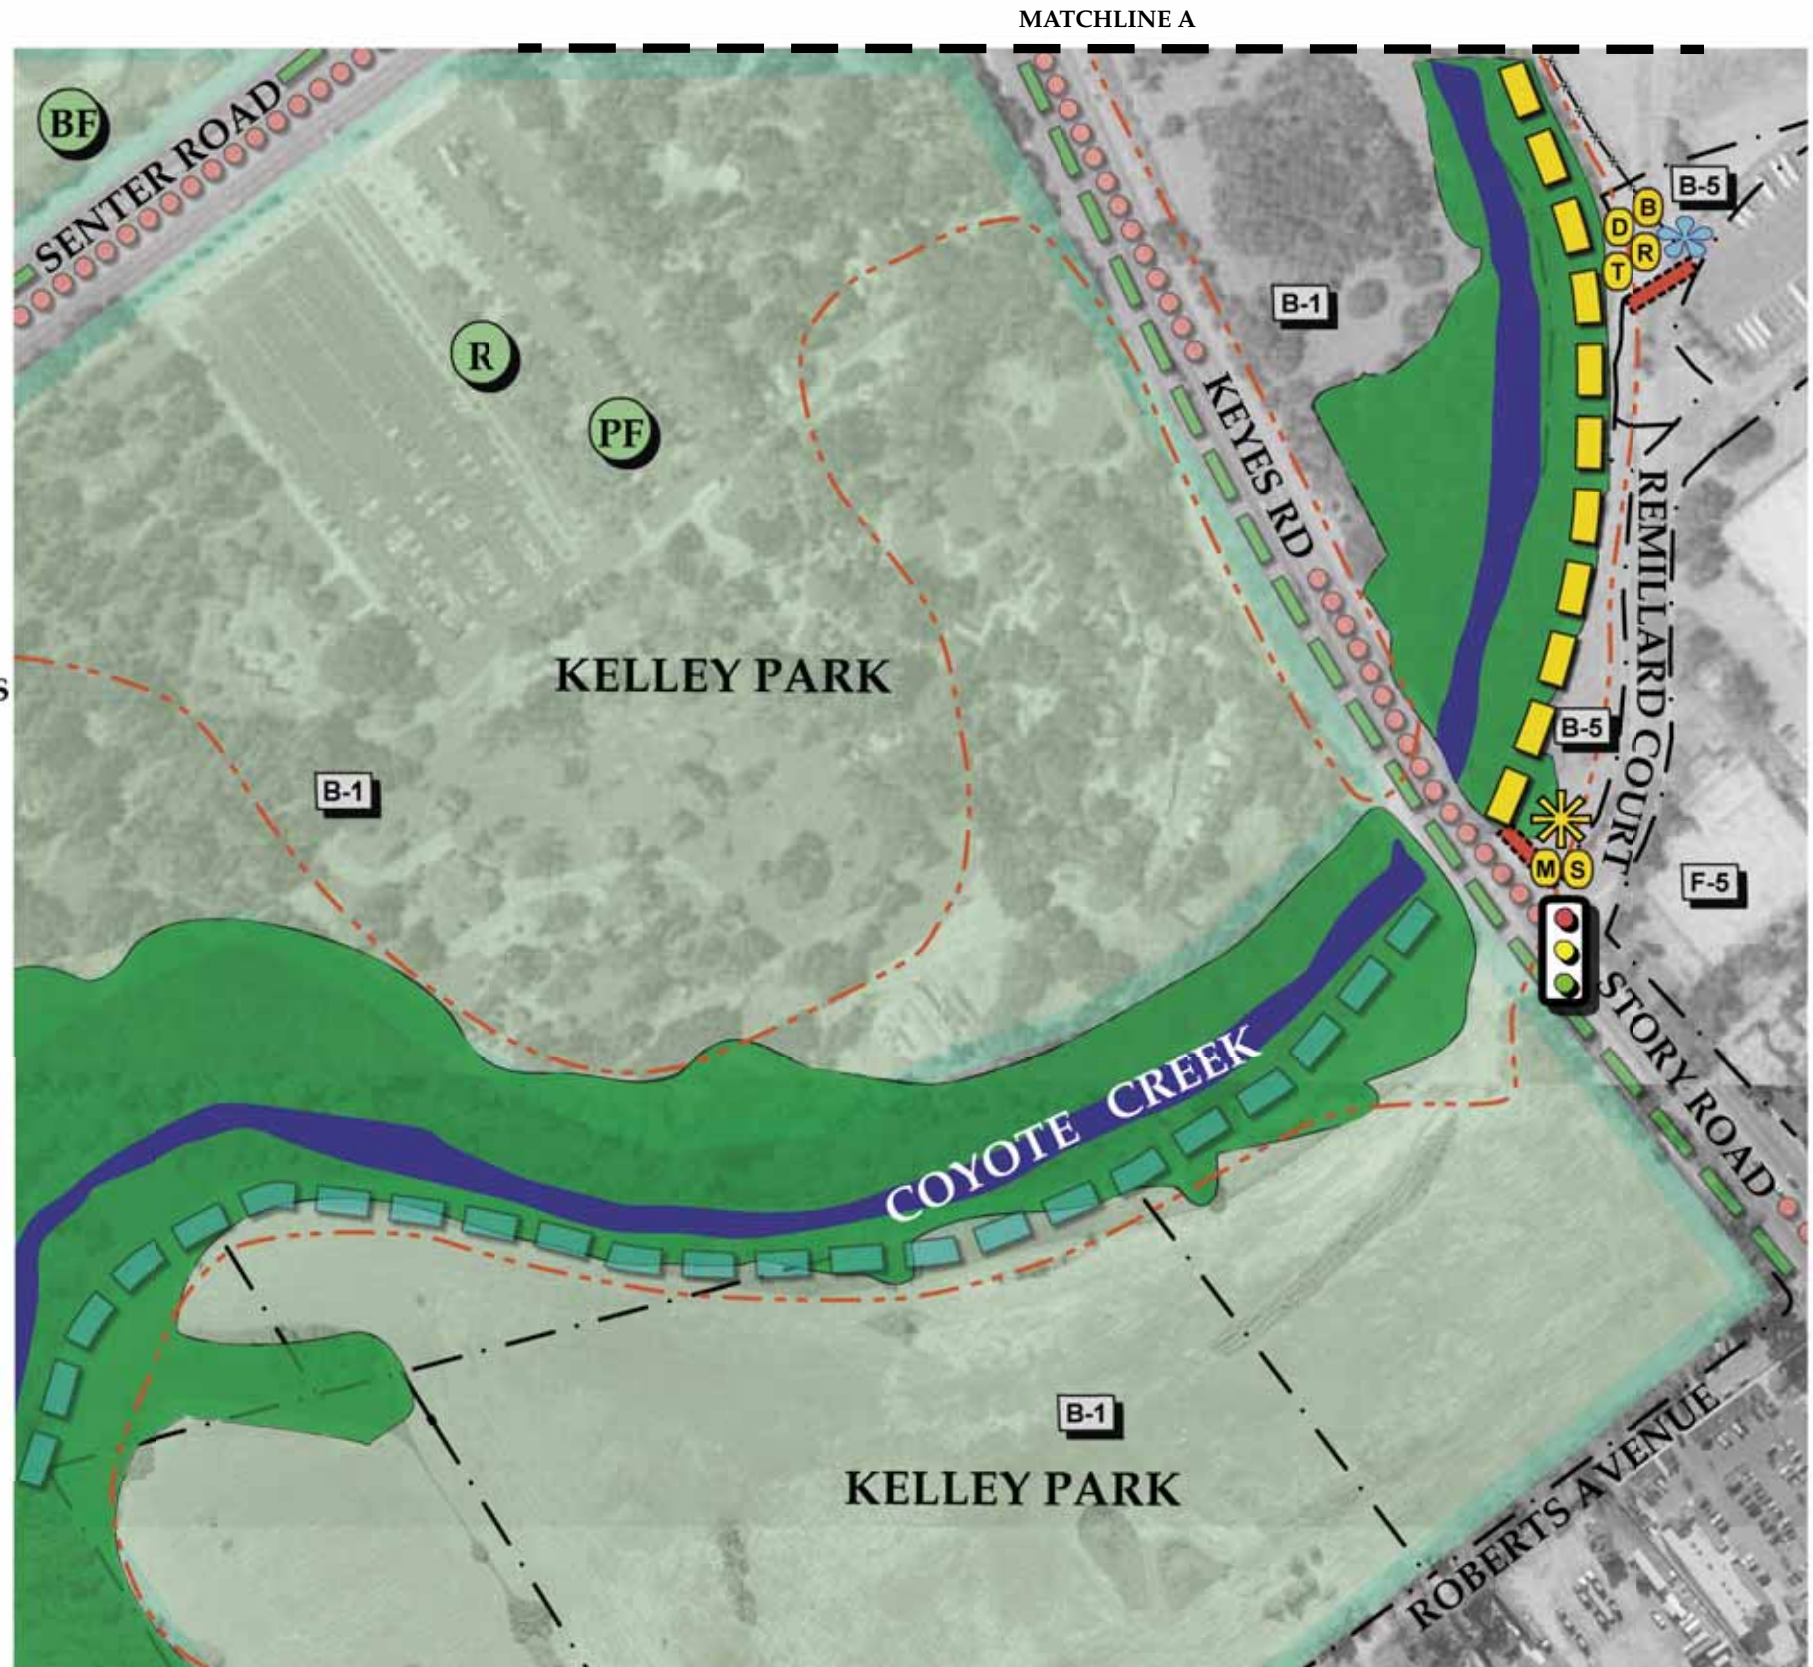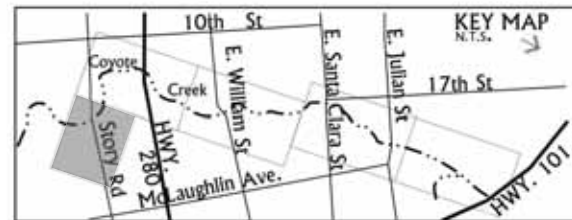

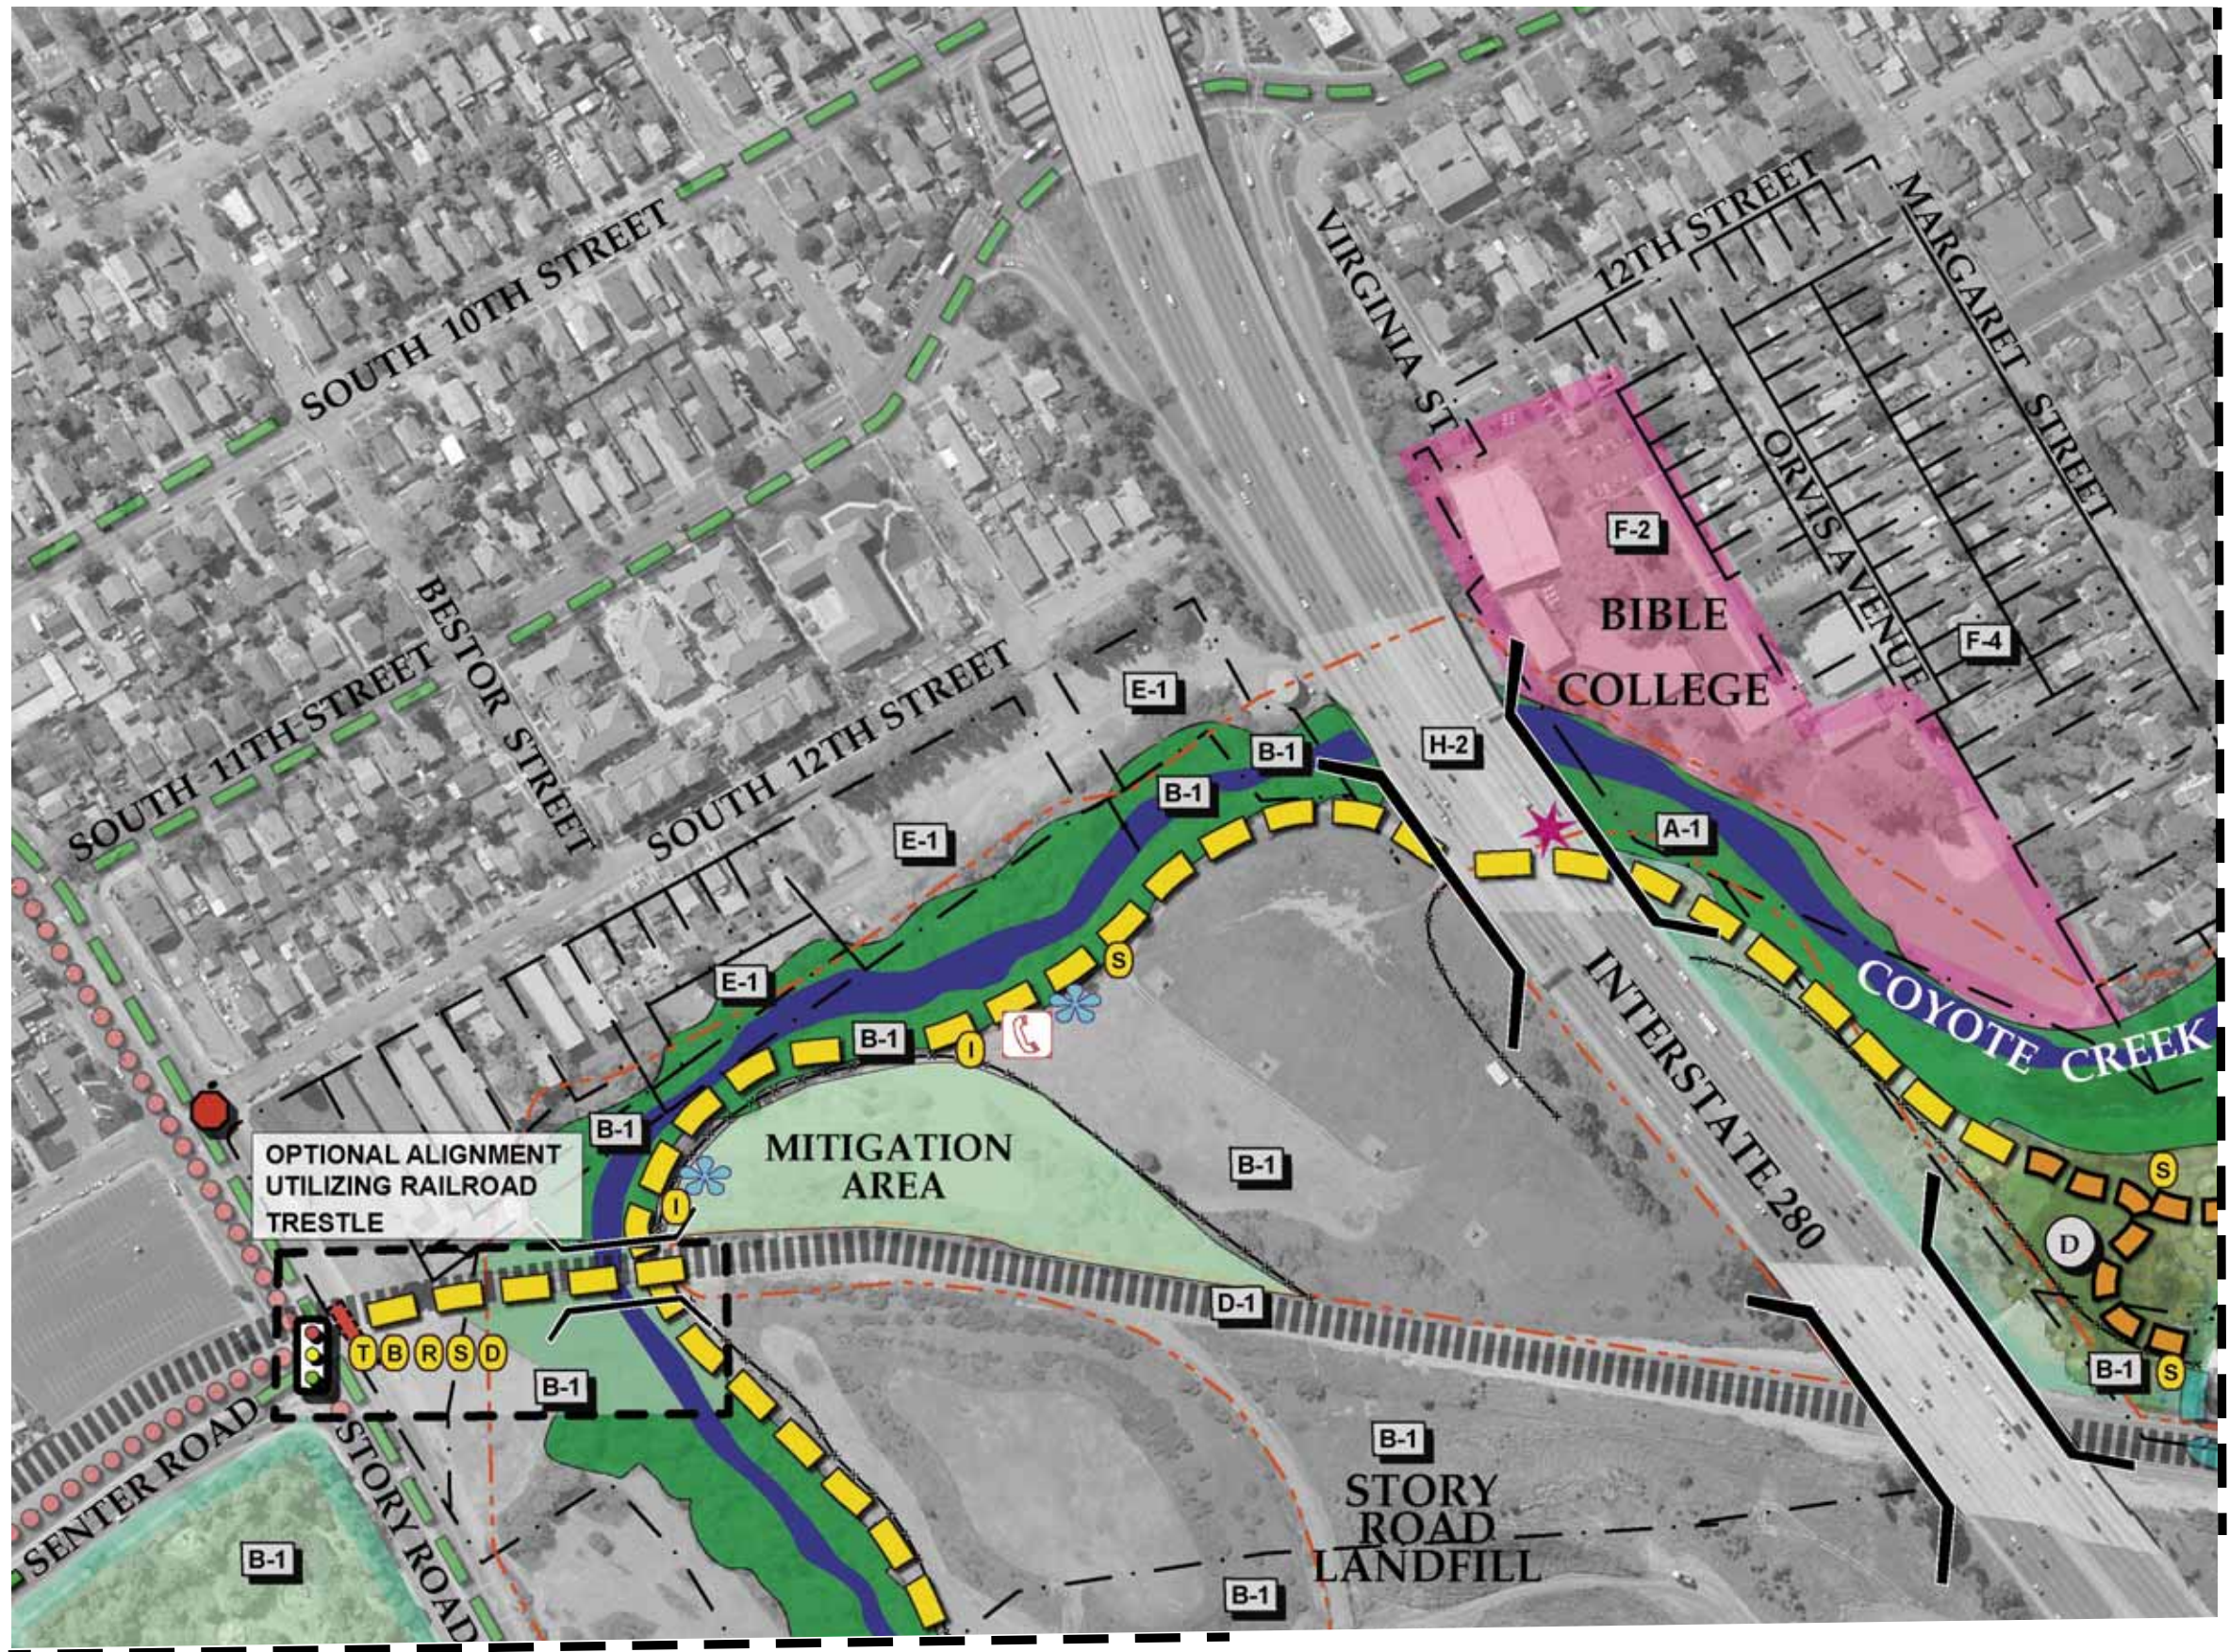

MATCHLINE B



MATCHLINE A


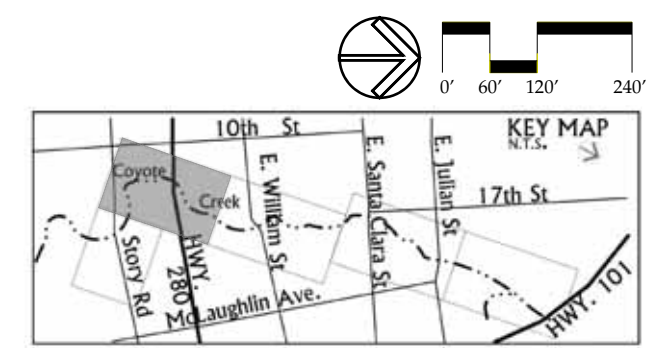





MATCHLINE B

MATCHLINE C

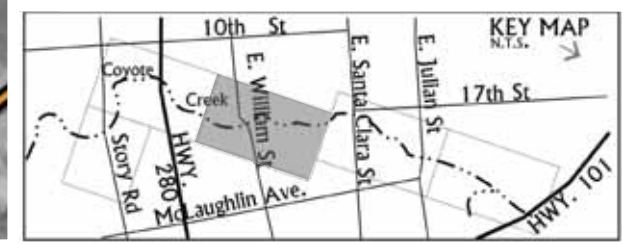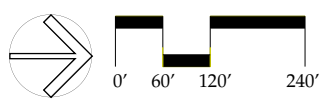

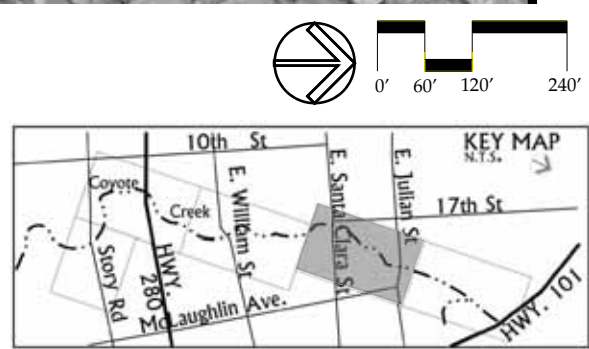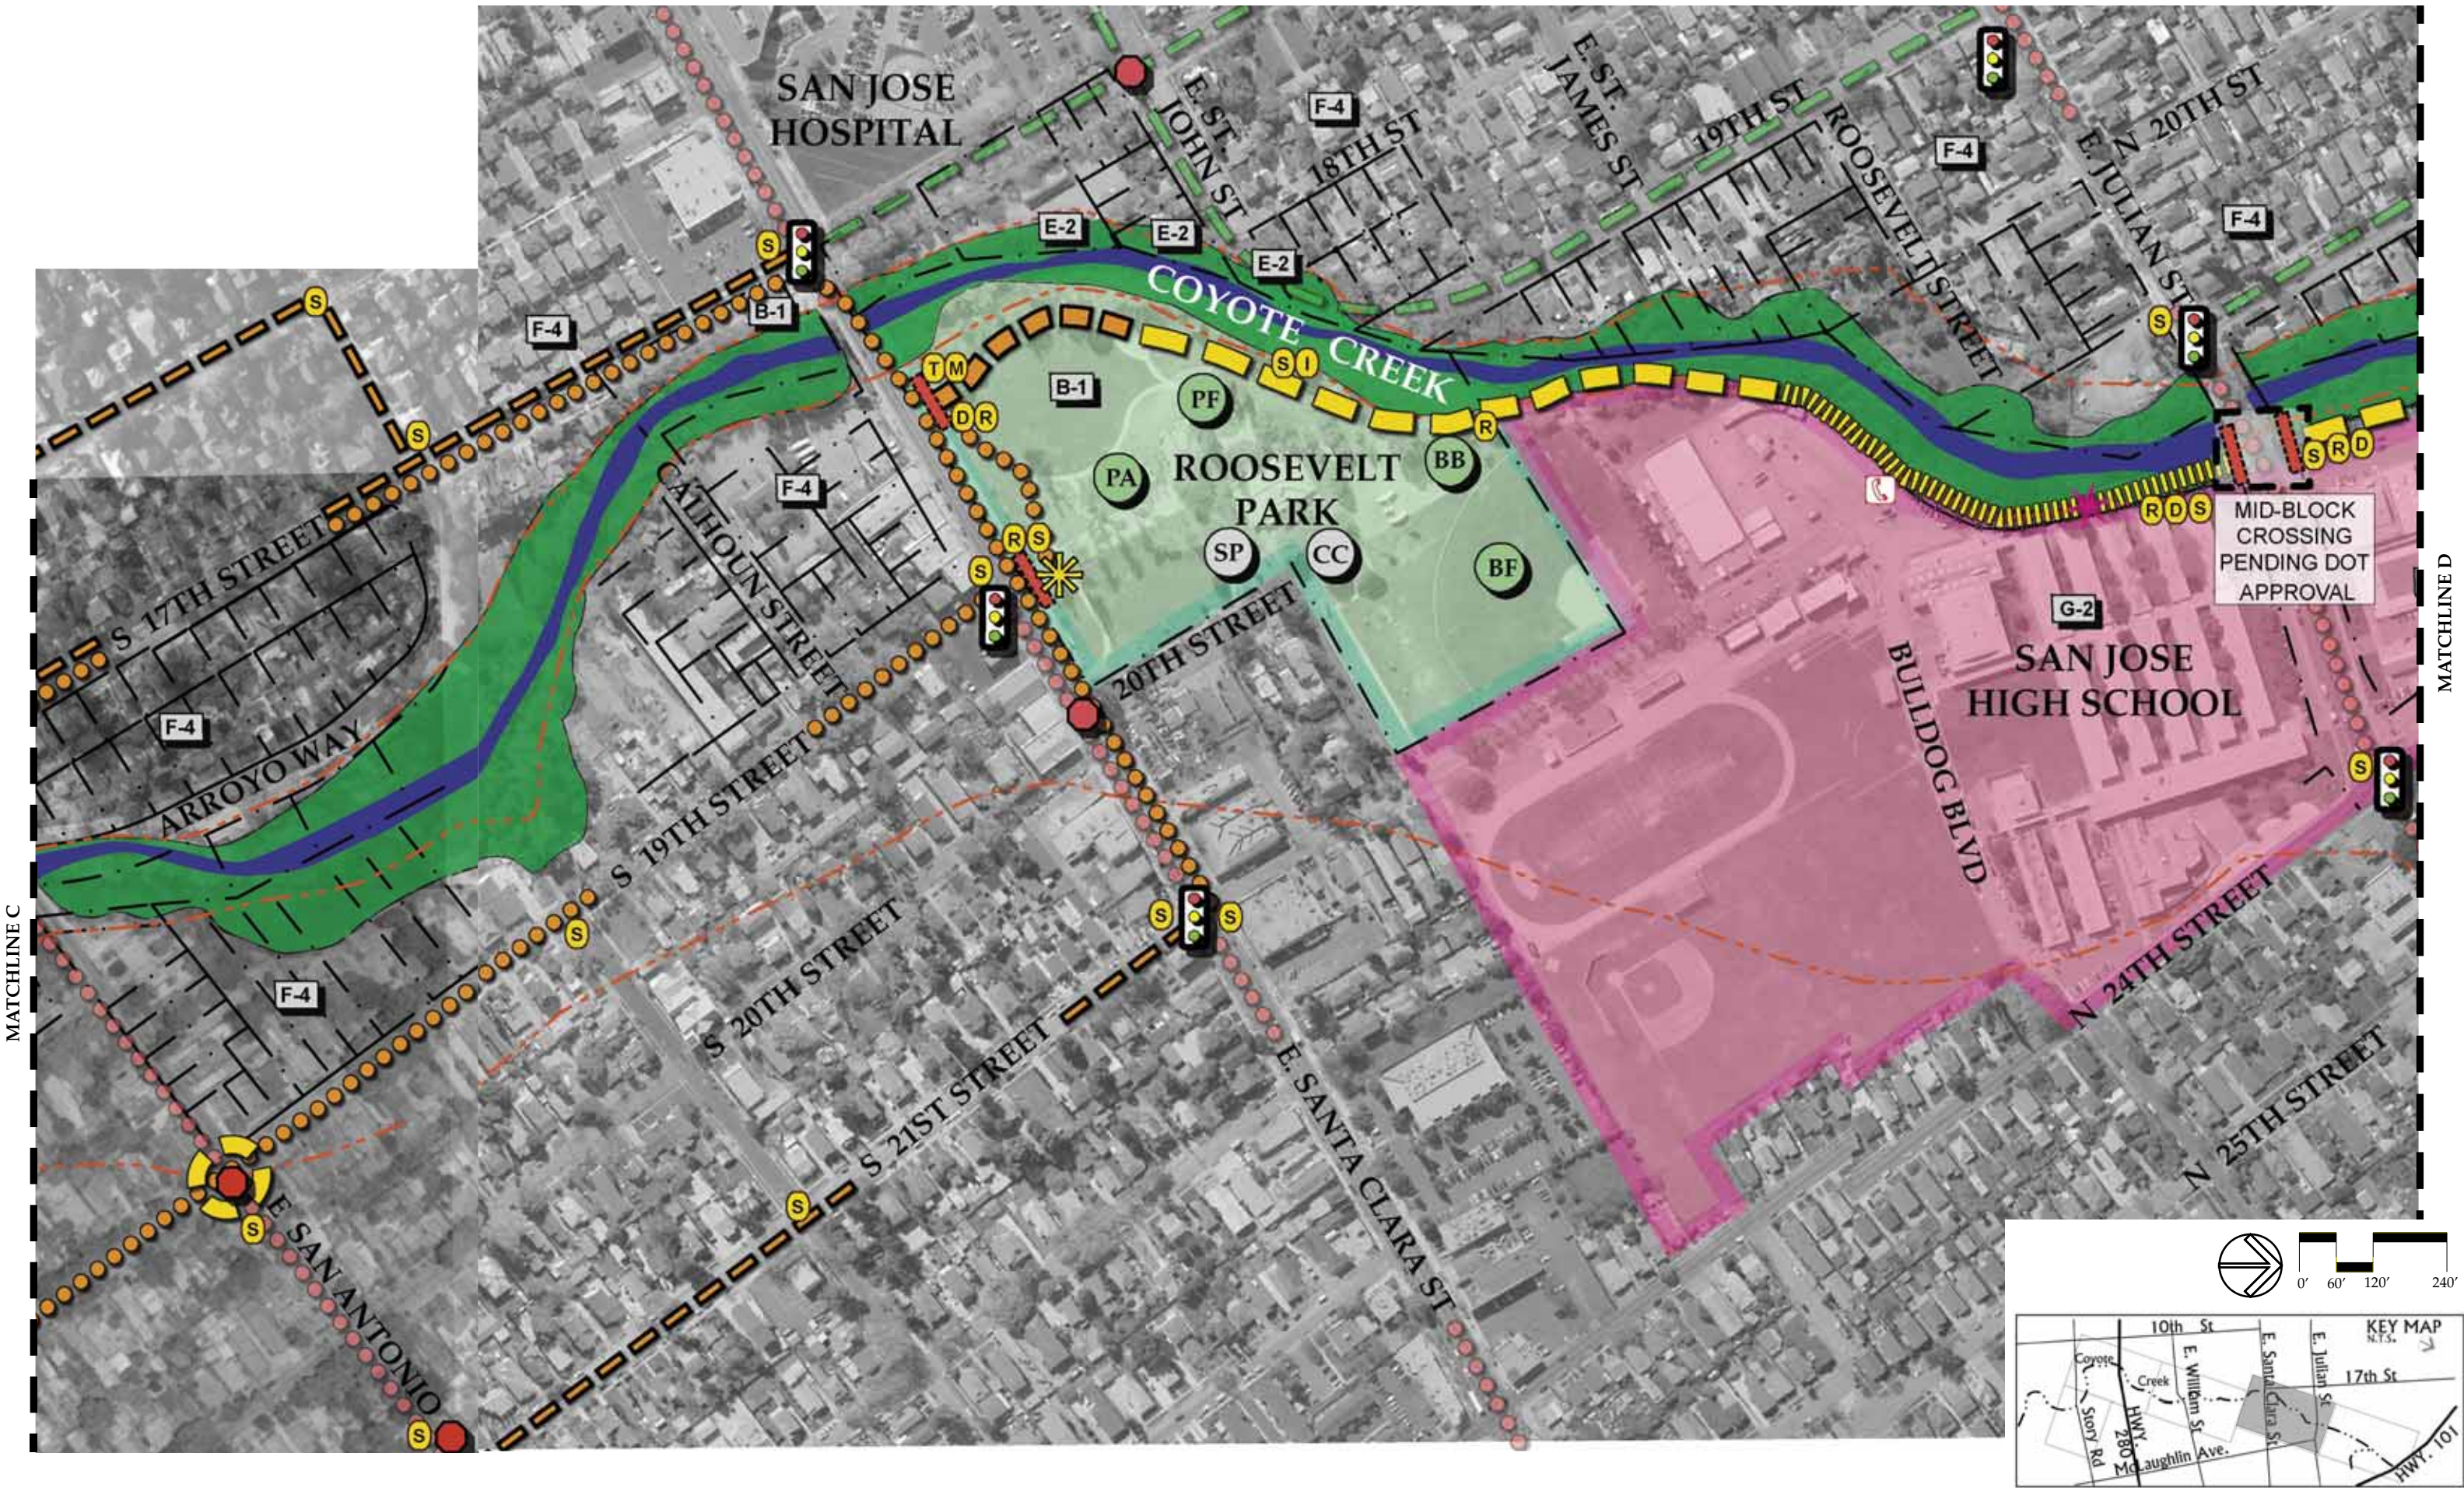

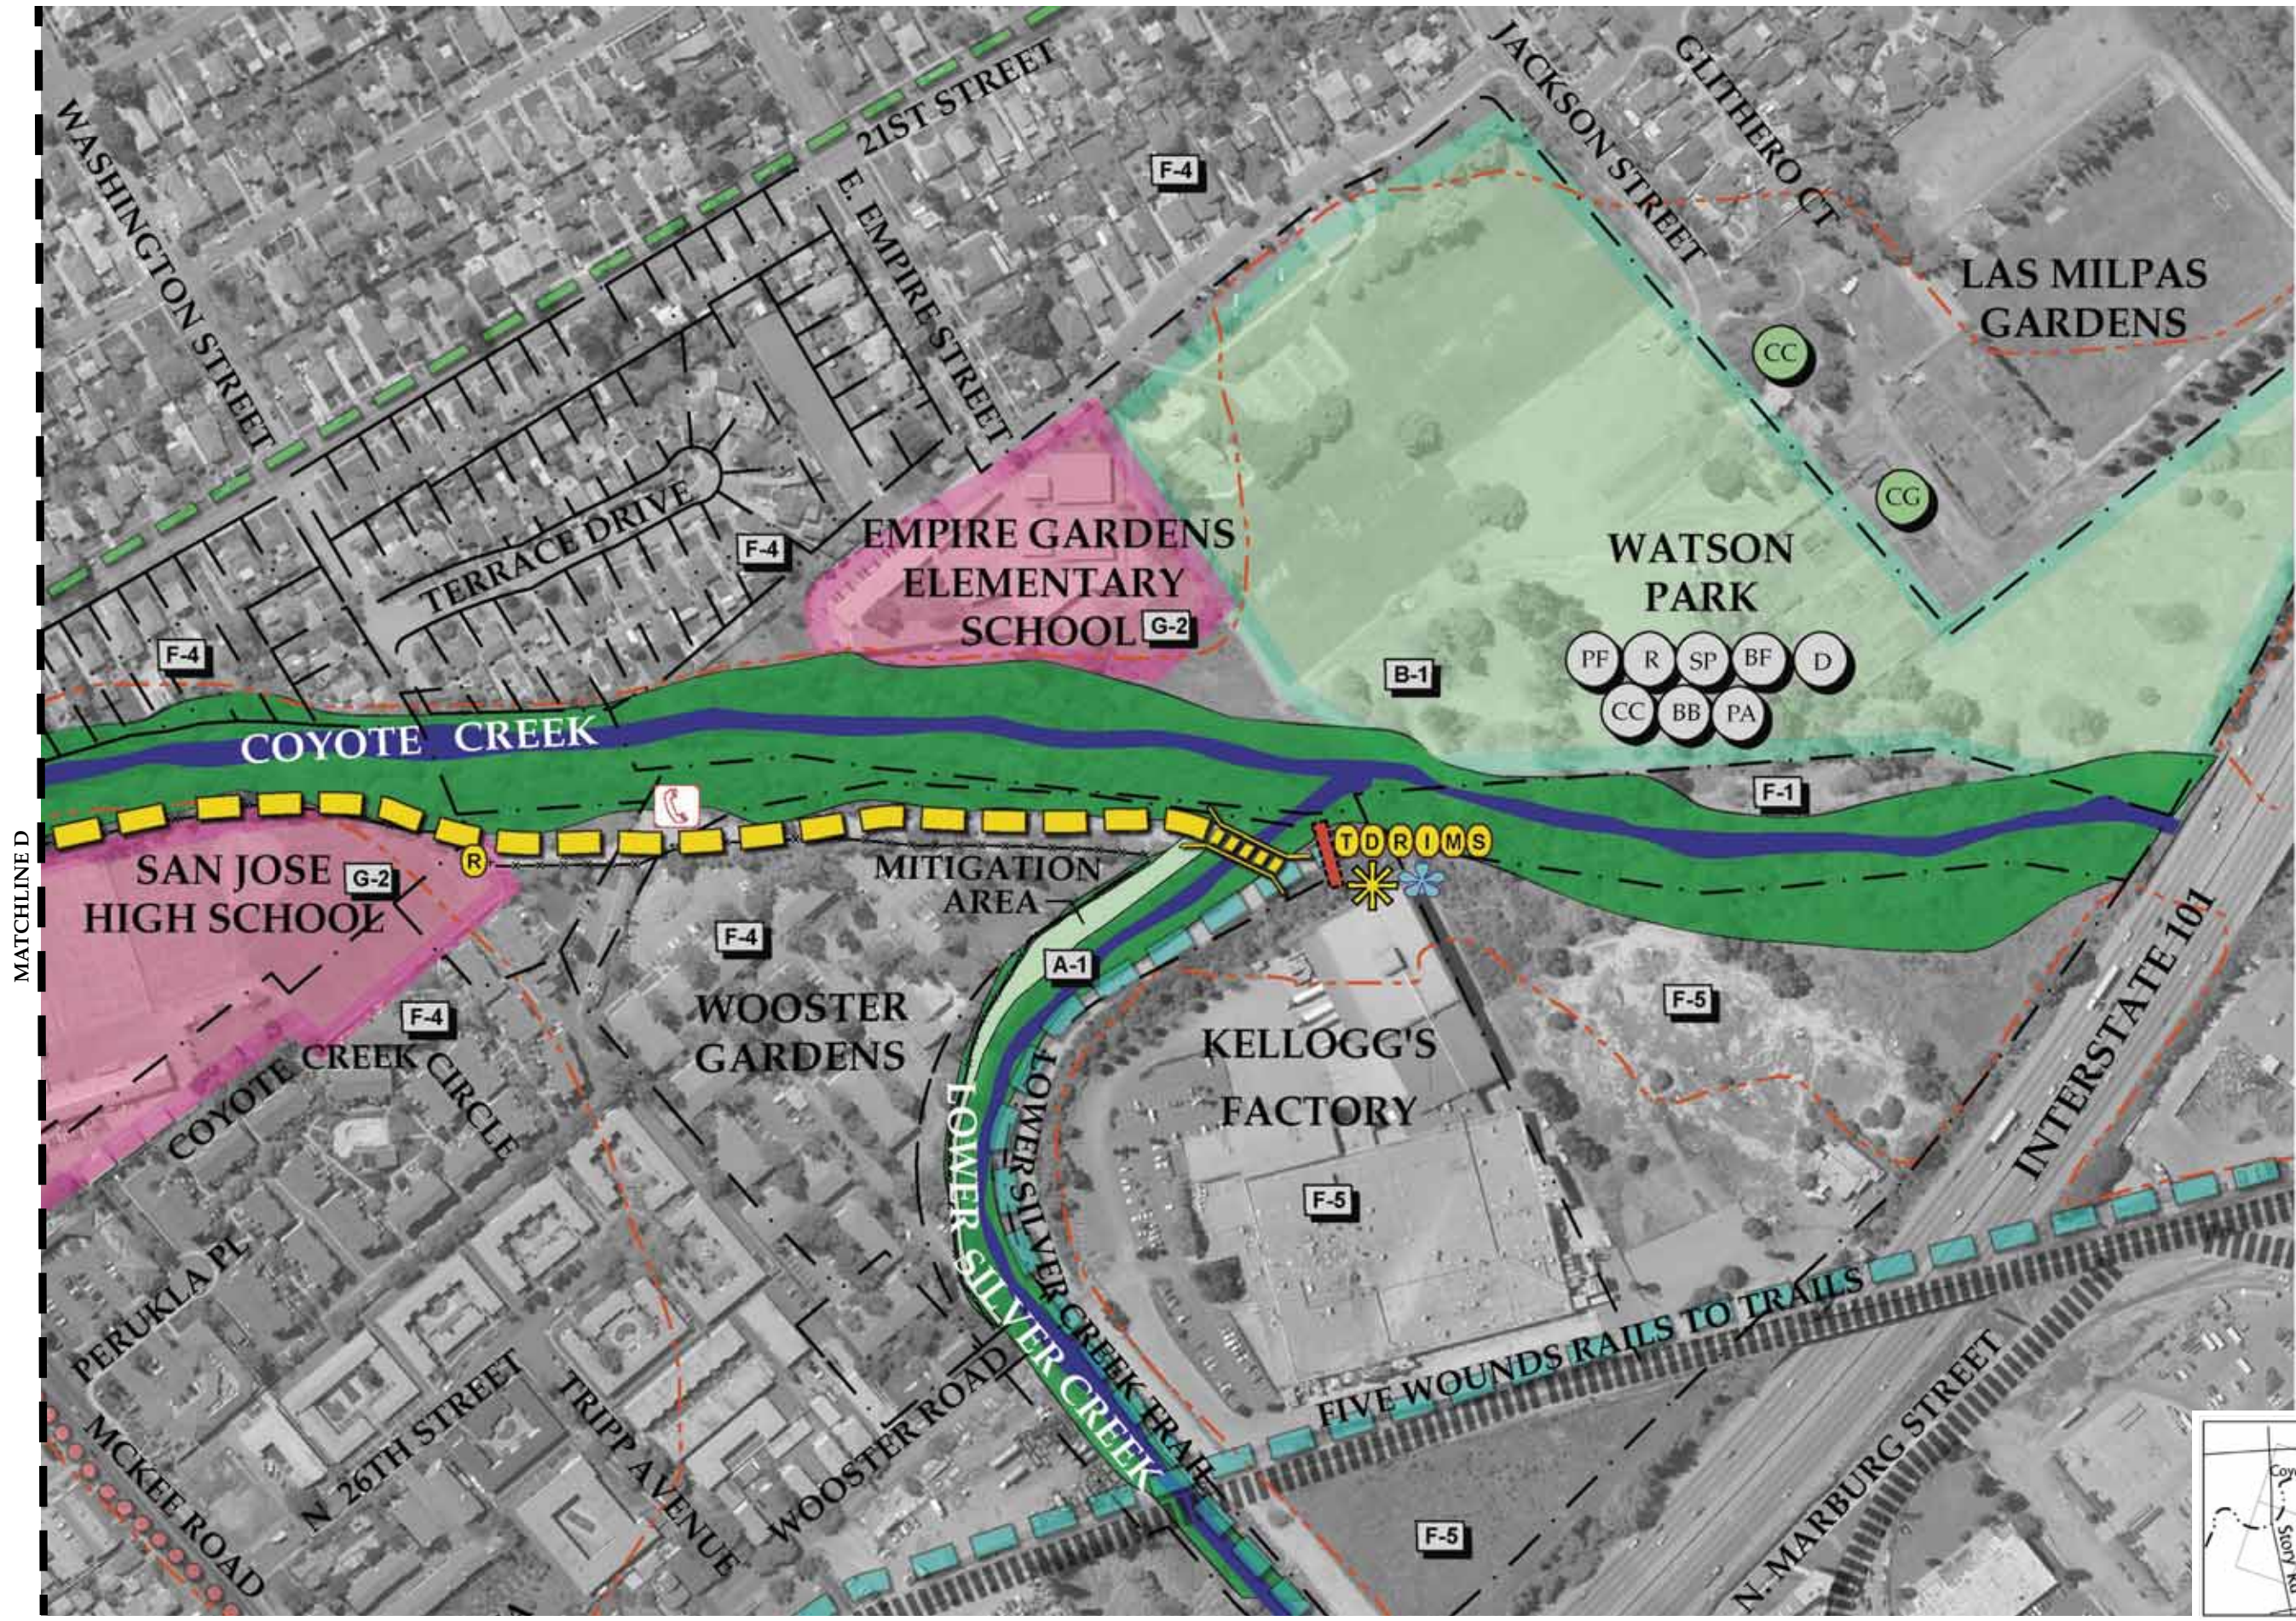

MATCHLINE D

