

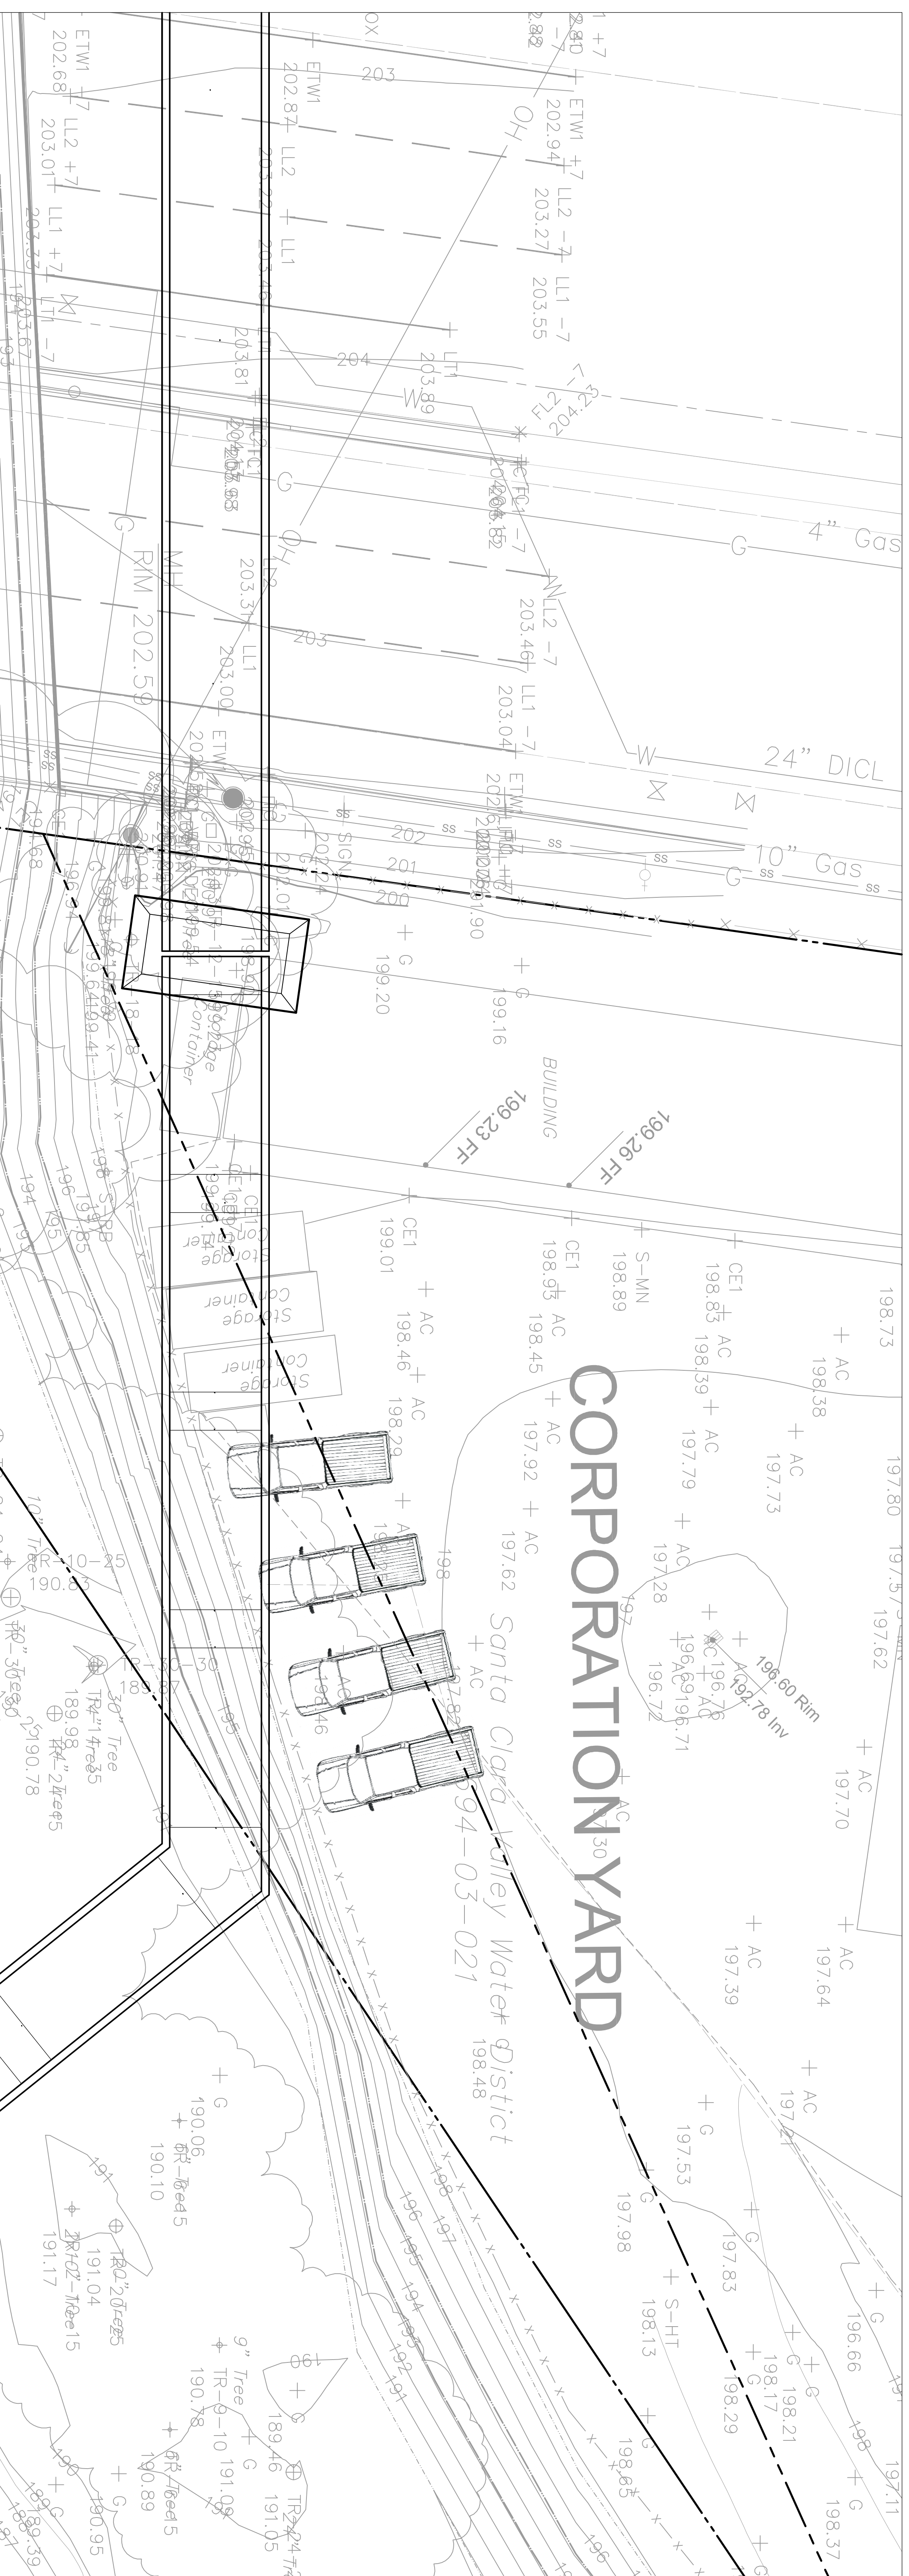


BRIDGE AT SCVWD CORPORATION YARD
ELEVATION

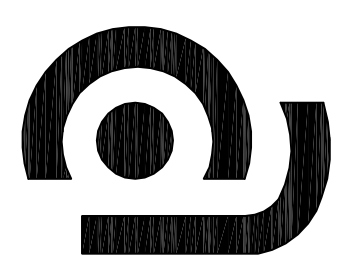

BRIDGE SCVWD CORPORATION YARD
PLAN

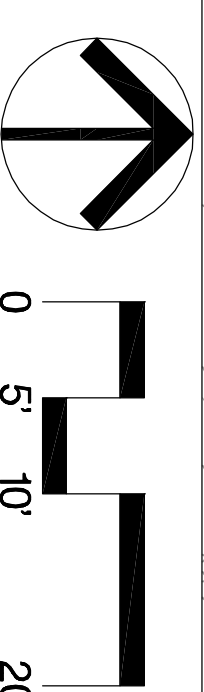

CORPORATION YARD DETAIL PLAN AND ELEVATION
Almaden Expressway Bicycle/Pedestrian Overcrossing

AS SHOWN
09/17/10