


Trail Alignment Legend

- Reach 4 (Class I Trail)
- Reach 5 (Class I Trail)
- Temporary Class I Trail
- Reach 5 (Class I Trail under bridge structure)
- Existing Sidewalk
- Improved or Existing Crosswalk - Trail
- Bicycle Alignment -Trail (in-street or on sidewalk)
- Existing Bicycle Route (Class III-Trail)


Plan Legend

- Existing Signalized Intersection
- Proposed Signalized Intersection
- Park/ Open Space
- Mitigation Area- Existing
- Riparian Corridor (assumed Fish & Game jurisdiction)
- 10' Recommended Riparian Setback
- 100 Year Floodplain Limit
- 2.33 Year Floodplain Limit
- Slope Stabilization Measures
- Existing Rail Line
- Potential Rail Line
- Existing Stop Sign
- Existing Fencing
- Property Line
- Physical Constraints
- Utility Pole
- Section Line
- Enlargement Plan
- Photo Reference

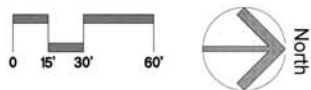

Trail Signage Legend

- Rules and Regulations
 - Interpretive/ Educational
 - Directional
 - Safety
 - Landmark
 - Trail Bollard
- *Mileage markers and awareness strips not shown.
- Gateway / Staging Area (Proposed)
May include:
Trail Map
Rules and Regulations
Interpretive Signage
Gateway Marker
Benches
Mutt Mitt Holders
Bicycle Rack
 - Gateway / Staging Area (Existing)

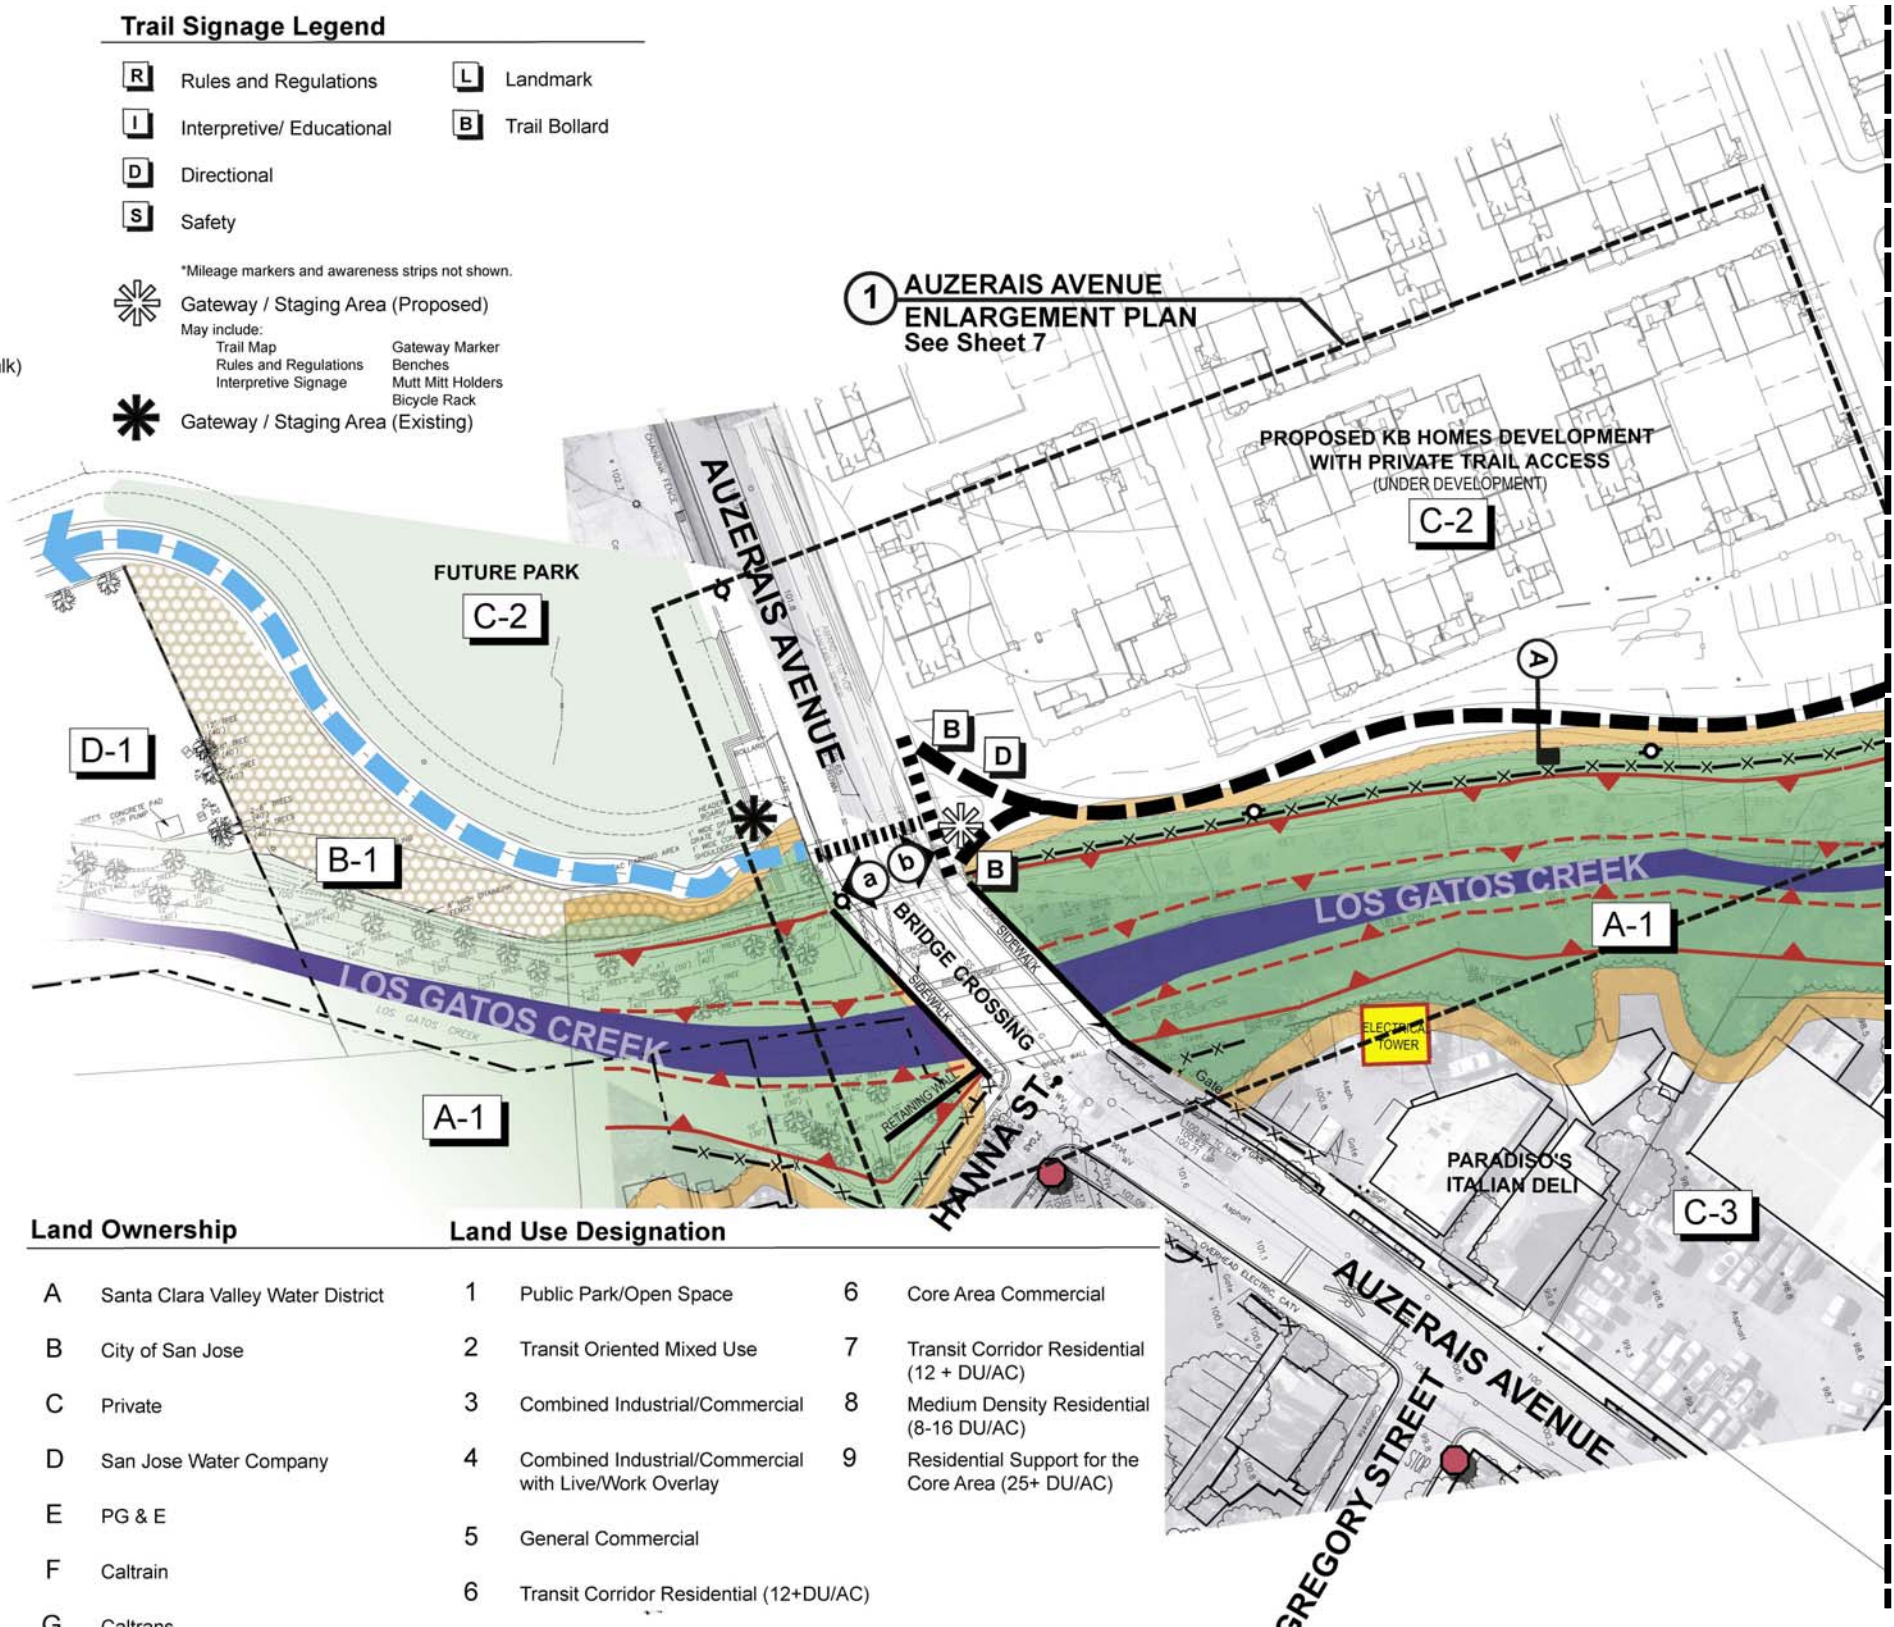

Land Ownership

- A Santa Clara Valley Water District
- B City of San Jose
- C Private
- D San Jose Water Company
- E PG & E
- F Caltrain
- G Caltrans

Land Use Designation

- 1 Public Park/Open Space
- 2 Transit Oriented Mixed Use
- 3 Combined Industrial/Commercial
- 4 Combined Industrial/Commercial with Live/Work Overlay
- 5 General Commercial
- 6 Transit Corridor Residential (12+DU/AC)
- 6 Core Area Commercial
- 7 Transit Corridor Residential (12 + DU/AC)
- 8 Medium Density Residential (8-16 DU/AC)
- 9 Residential Support for the Core Area (25+ DU/AC)

D-1 Land ownership (letter)
Land use designation (#)

DESIGN DEVELOPMENT PLAN

Los Gatos Creek Trail - Reach 5
December 14, 2007 Sheet 1 of 10